




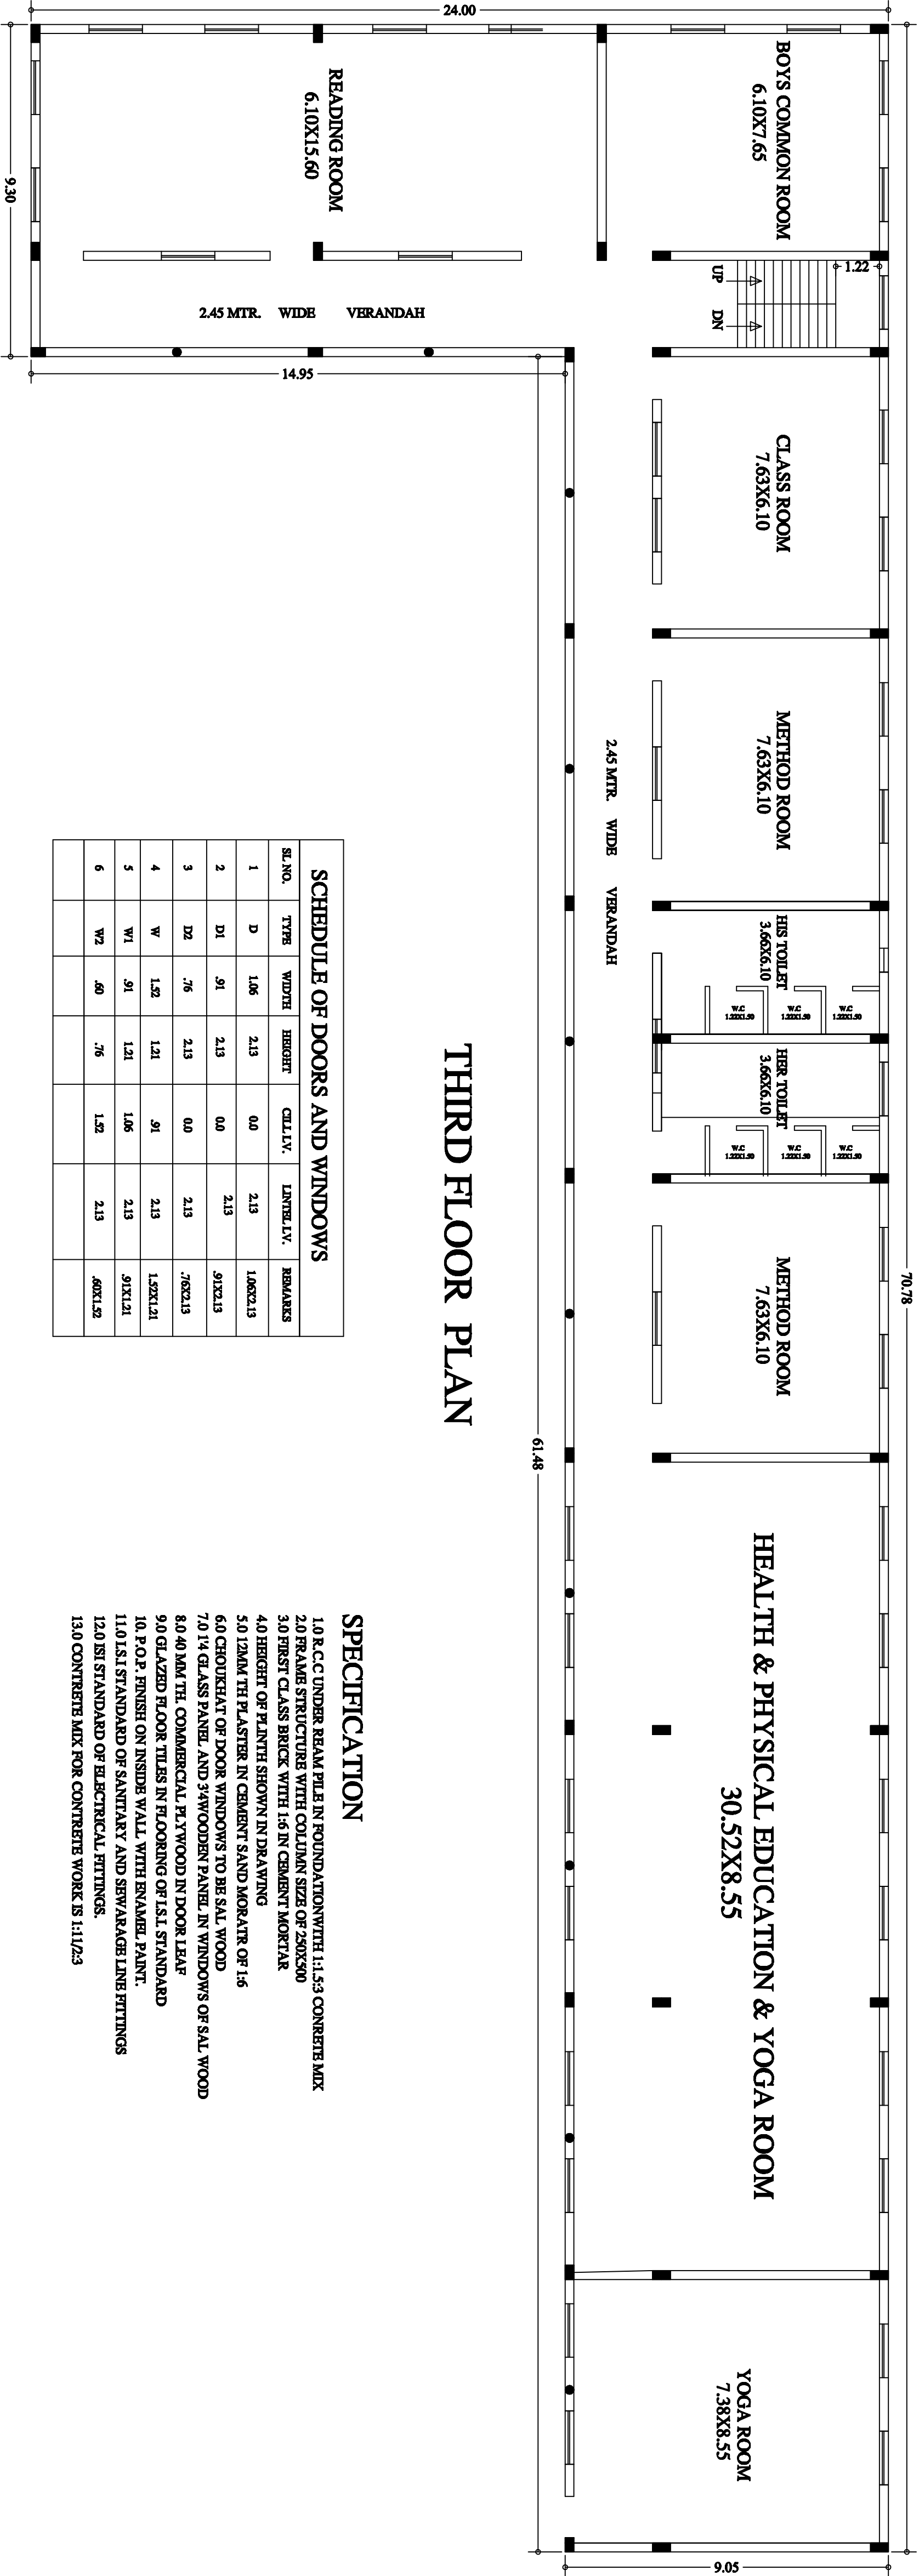

THIRD FLOOR PLAN

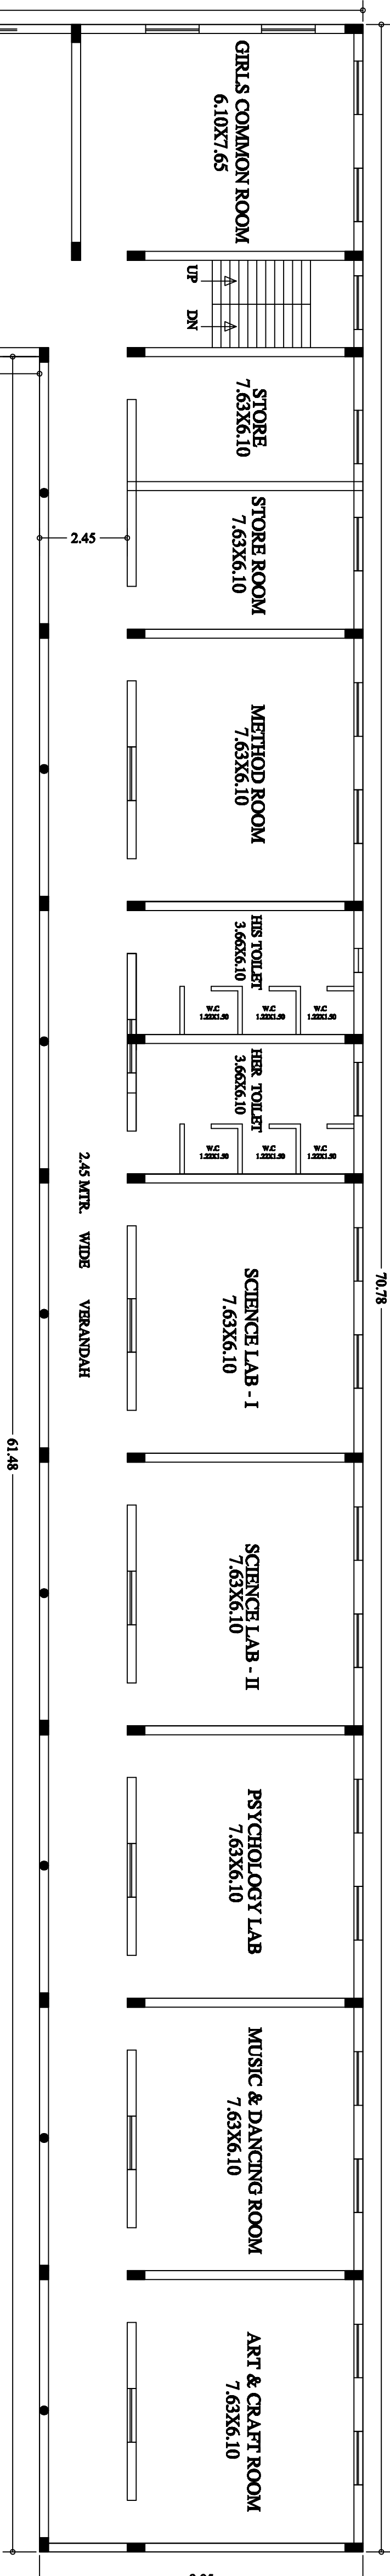

SECOND FLOOR PLAN

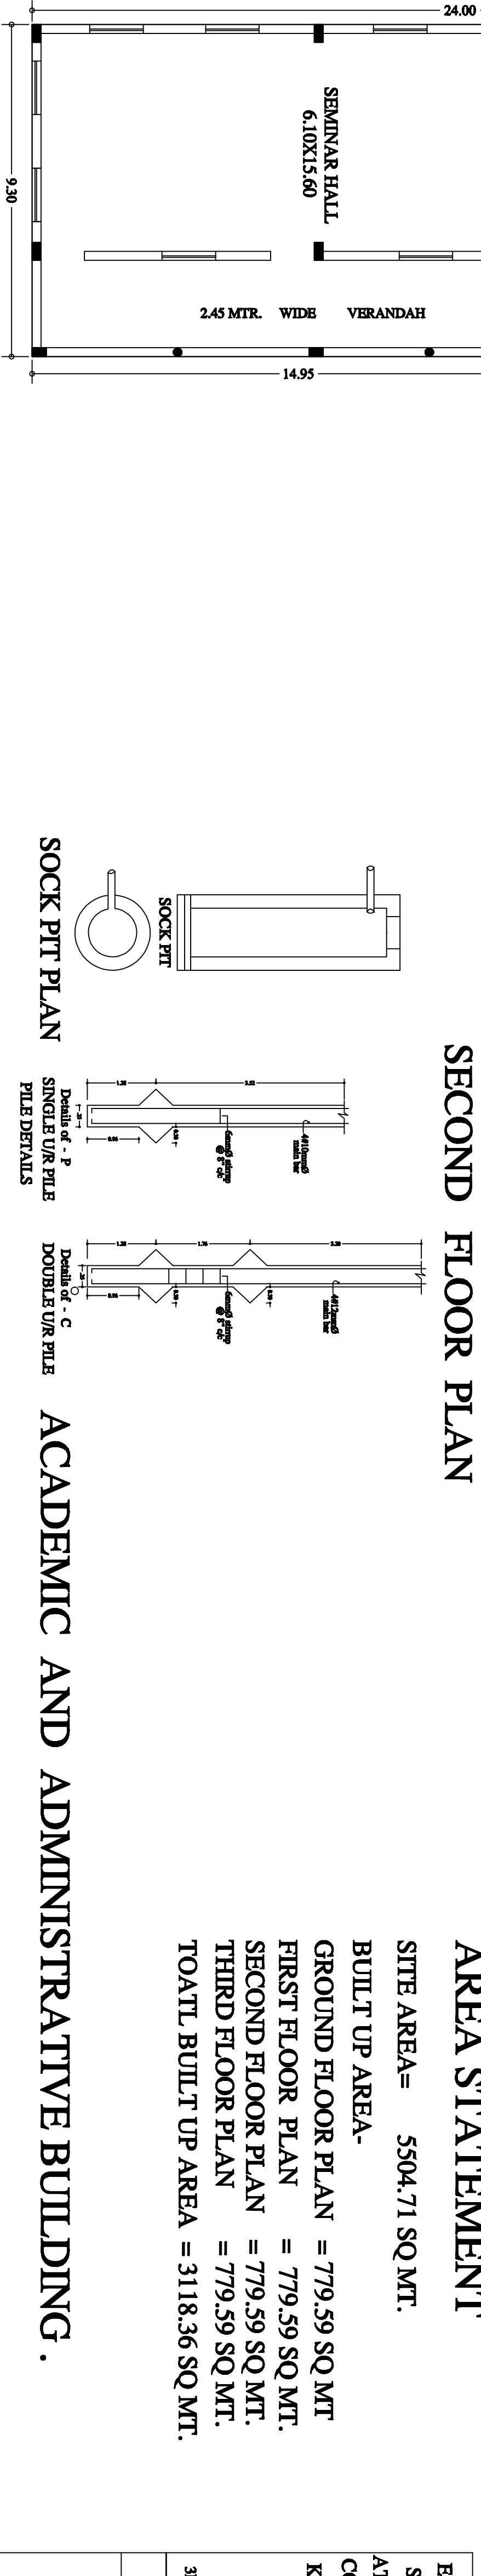


SOCK PIT PLAN

DETAILS OF - P SINGLE U/R PILE

DETAILS OF - C DOUBLE U/R PILE


ACADEMIC AND ADMINISTRATIVE BUILDING.

TOTAL BUILT UP AREA = 5133.52 SQ MT.

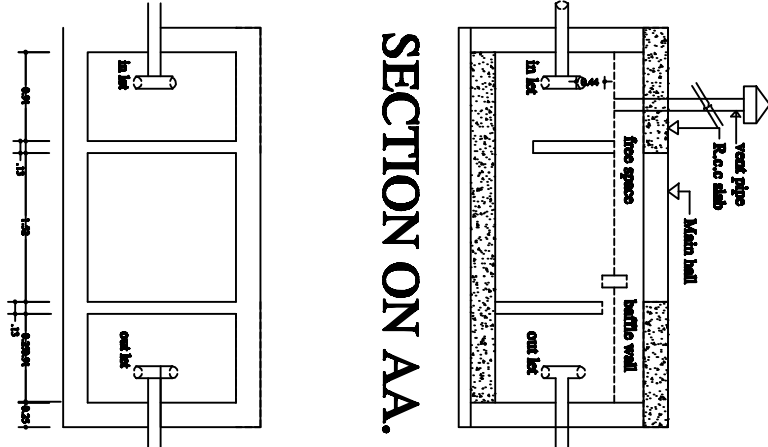


SEPTIC TANK PLAN


EXISTING BUILDING PLAN OF RAMESHWAR SINGH TEACHER TRAINING COLLEGE AT P.O. PANDEY PARSAWAN, P.S. MAGADH MEDICAL COLLEGE, DIST. GAYABHAR S. PLOT NO-145,174, KHATA NO- 102.			
SRJAN THE ULTIMATE DREAM MAKER ARCHITECT, ENGINEER.			
3RD FLOOR, 10 COMPLEX, WEST BORING CANAL ROAD, PATNA-23			
SCALE 1:100, 1:200	NORTH	DATE OF SUBMISSION	SHEET NO.
SIGNATURE OF PRINCIPAL/DIRECTOR		SIGNATURE OF ARCHITECT	

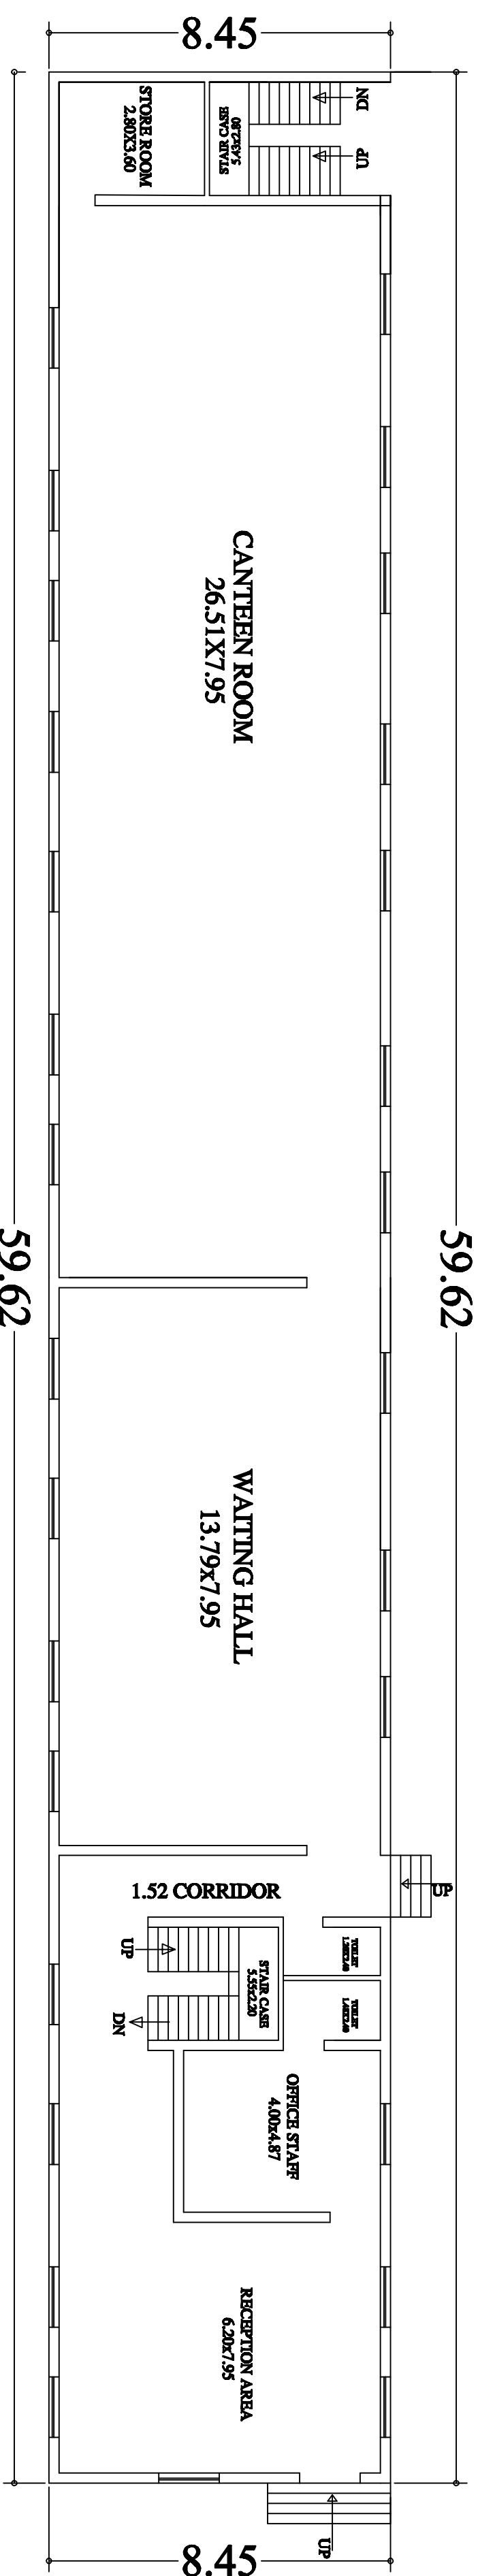


GROUND FLOOR PLAN

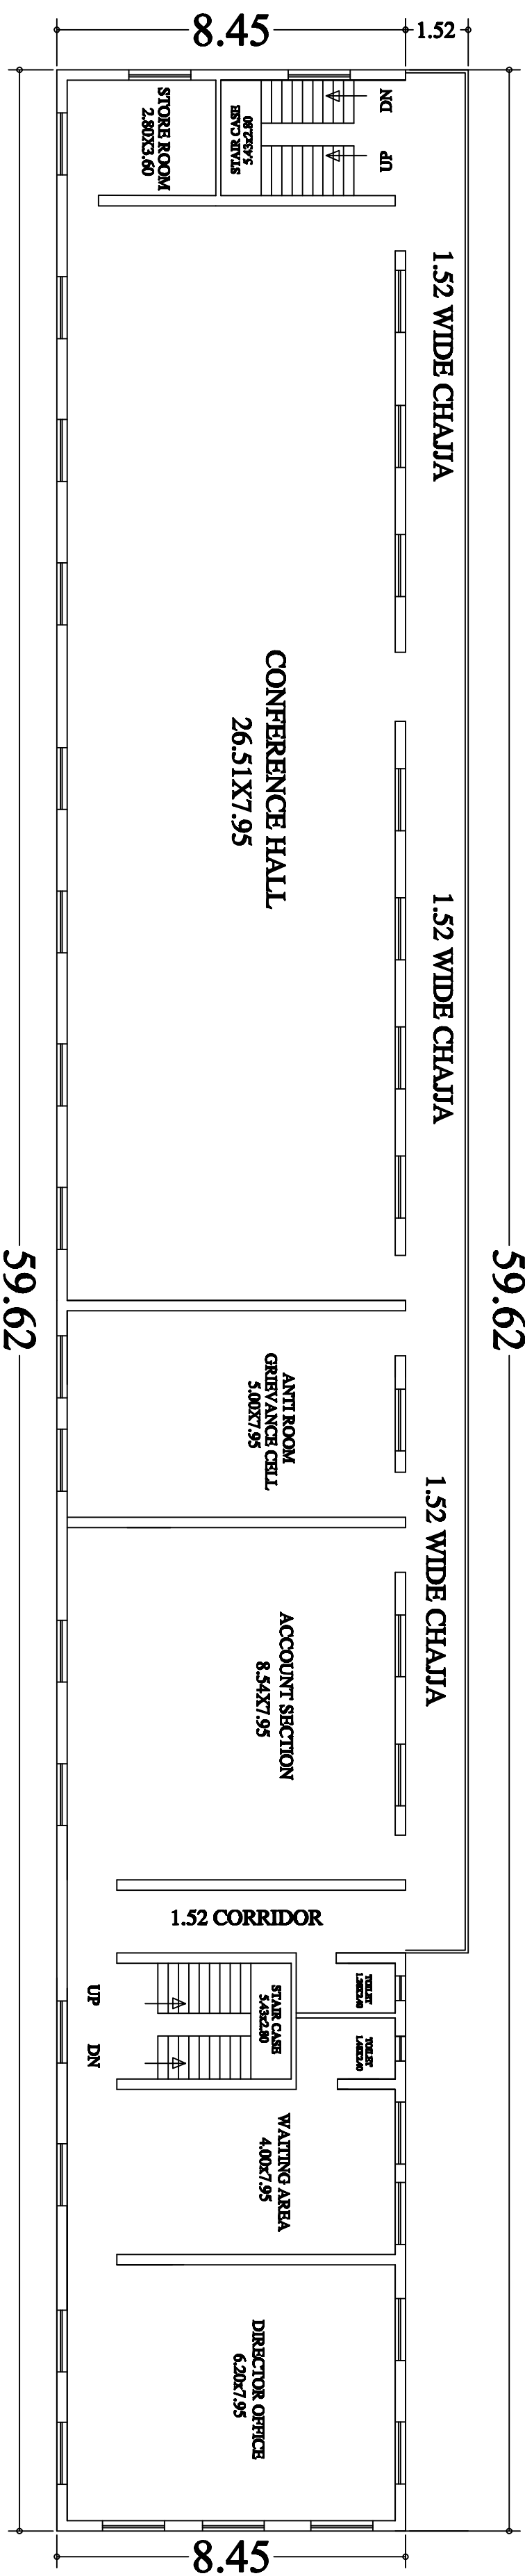

FIRST FLOOR PLAN

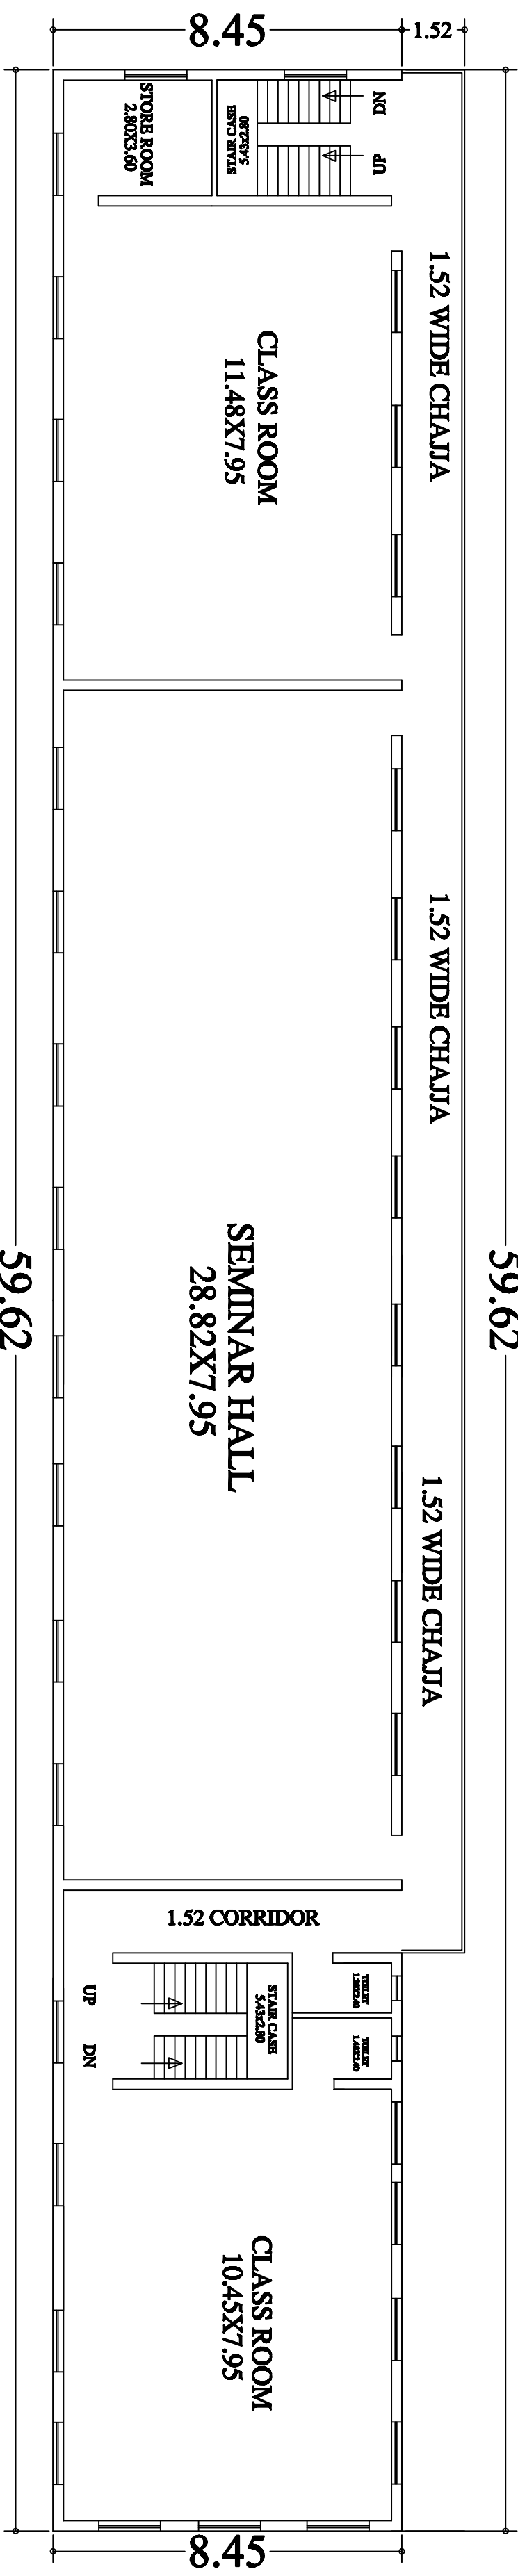

SECOND FLOOR PLAN

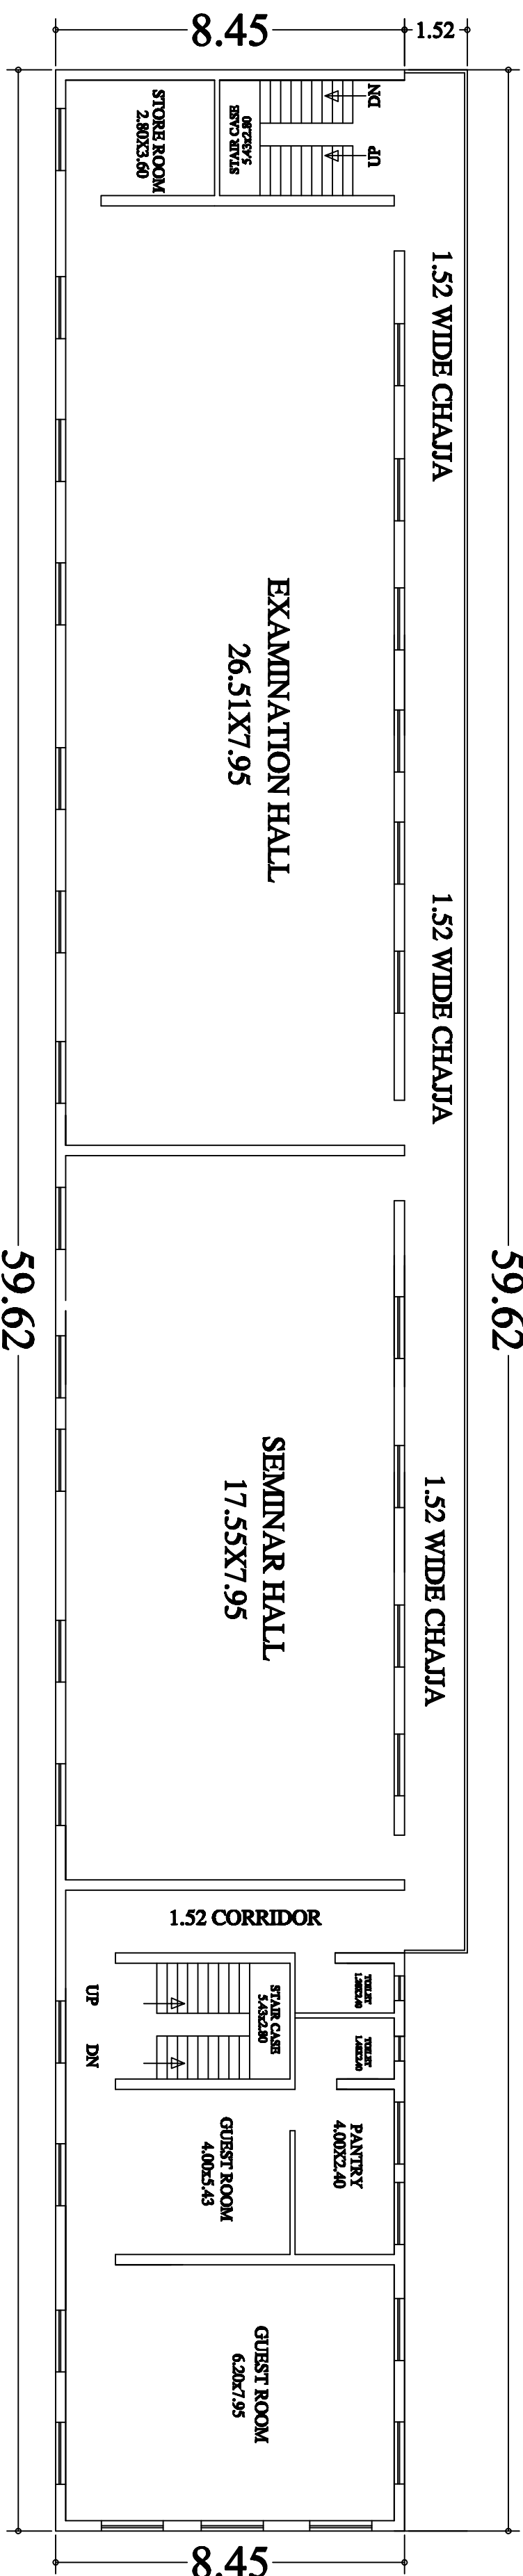

THIRD FLOOR PLAN

EXISTING BUILDING PLAN OF RAMESHWAR SINGH TEACHER TRAINING COLLEGE AT+P.O- PANDEY PARSAWAN, P.S- MAGADH MEDICAL COLLEGE, DIST- GAYA(BIHAR)

SCHEDULE OF DOORS AND WINDOWS					
S. NO.	TYPE	WIDTH	HEIGHT	CELY.	LINTEL L.V.
1	D	1.06	2.13	0.0	2.13
					1.06X2.13
2	D	.91	2.13	0.0	2.13
					.91X2.13
3	D2	.76	2.13	0.0	2.13
					.76X2.13
4	W	1.52	1.81	.91	2.13
					1.52X2.13
5	W1	.91	1.21	1.06	2.13
					.91X1.21
6	W2	.60	.76	1.32	2.13
					.60X1.32

SPECIFICATION

10. R.C.C. UNDER REINFORCE IN FOUNDATION WITH 1:1.50 CONCRETE RATIO
10. RAFTS STRUCTURE WITH COLUMN SIZE OF 280X300
10. REINFORCEMENT OF RAFT WITH 16MM IN CONCRETE RATIO
40. REINFORCE OF PLATE SHOW IN DOOR AND WINDOW
40. REINFORCE OF DOOR WINDOW TO BE 16MM
60. CHAIRS OF DOOR WINDOW TO BE 16MM
70. 14. GLASS PANEL AND 3X500MM PANEL IN WINDOW OF SAL. WOOD
80. 60 MM T. COMMERCIAL PL. WOOD IN FLOOR SLAB
80. GLAZED FLOOR TILES IN FLOORING OF 1ST. STANDBY
10. P.O.P. FINISH ON INSIDE WALL WITH SHELAC PAINT.
110. 1/21 ST. STANDARD OF ANTIKITY AND SHEL PAINT
120. ST. STANDARD OF ELECTRICAL FITTINGS.
130. CONCRETE MIX FOR CONCRETE WORK IS 1:1.50

AREA STATEMENT

SITE AREA= 5504.71 SQ MT.

BUILT UP AREA.


GROUND FLOOR PLAN = 503.79 SQ MT

FIRST FLOOR PLAN = 503.79 SQ.MT.

SECOND FLOOR PLAN = 503.79 SQ MT.

THIRD FLOOR PLAN = 503.79 SQ. FT.

TOATL BUILT UP AREA = 2015.16 SQ M

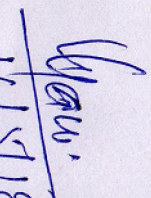EXISTING BUILDING PLAN OF RAMKESHWAR SINGH TEACHER TRAINING COLLEGE AT P-O-PANDREV PARSAWAN, P.S. MAGADH MEDICAL COLLEGE, DIST. GAYIA (BIHAR) SURVEY PLOT NO.- 145/1A, KHATA NO.- 102.			
SRIJAN THE ULTIMATE DREAM MAKER ARCHITECT, ENGINEER.			
SCALE 1:100, 1:200	MARKER 	DATE OF ESTIMATION	SHEET NO.
3RD FLOOR, 10 COMPLEX, WEST BORING CANAL ROAD, PATNA-23			
 A. Kumar Shailendra Mari Srijan Arch Engineers Pvt. Ltd CDA Regd No.-DC6597245671			
SIGNATURE OF REG.		SIGNATURE OF ARCHITECT	